
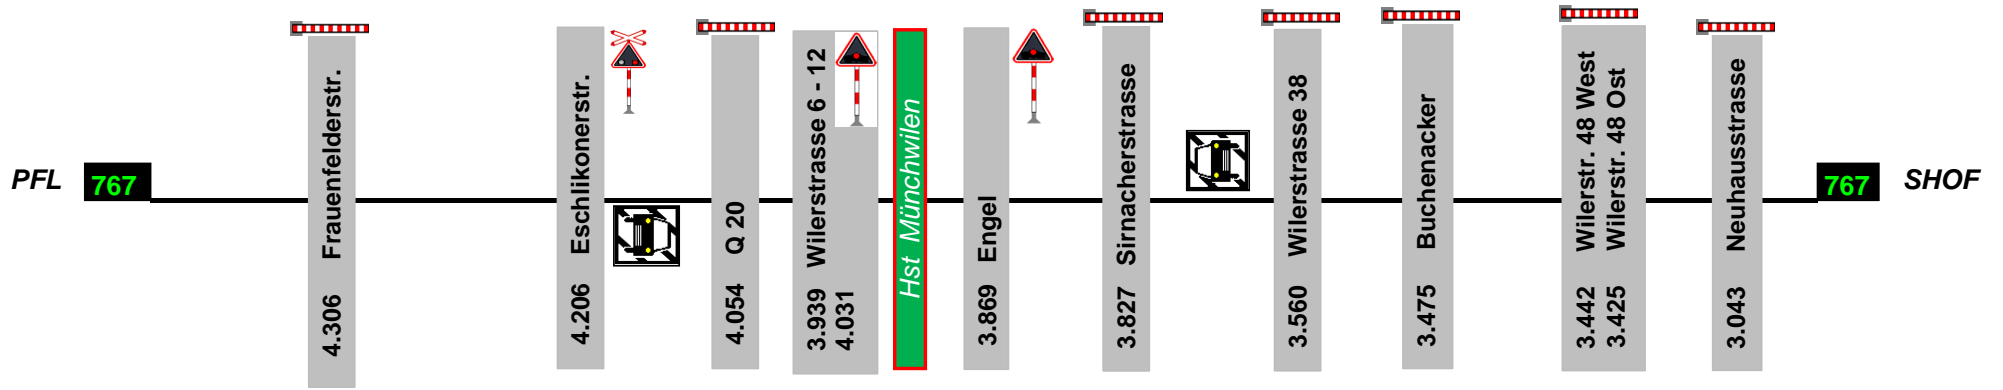


Schweizerhof (SHOF) 530,00 m.ü.M.

IBN DW 4084
Regelgleis 2

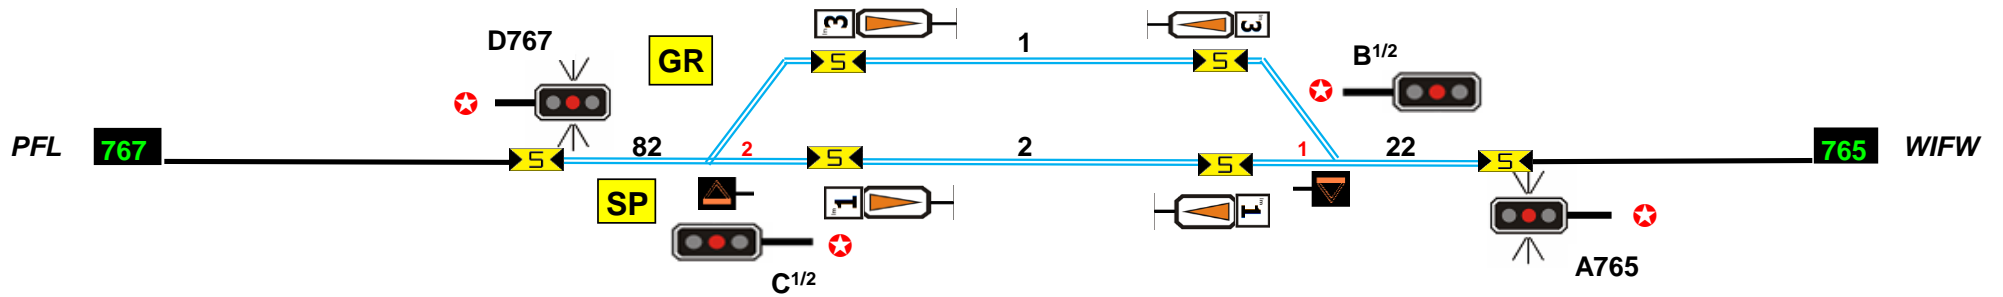

ex. Thoman / Feedex

ex. Garage Frei